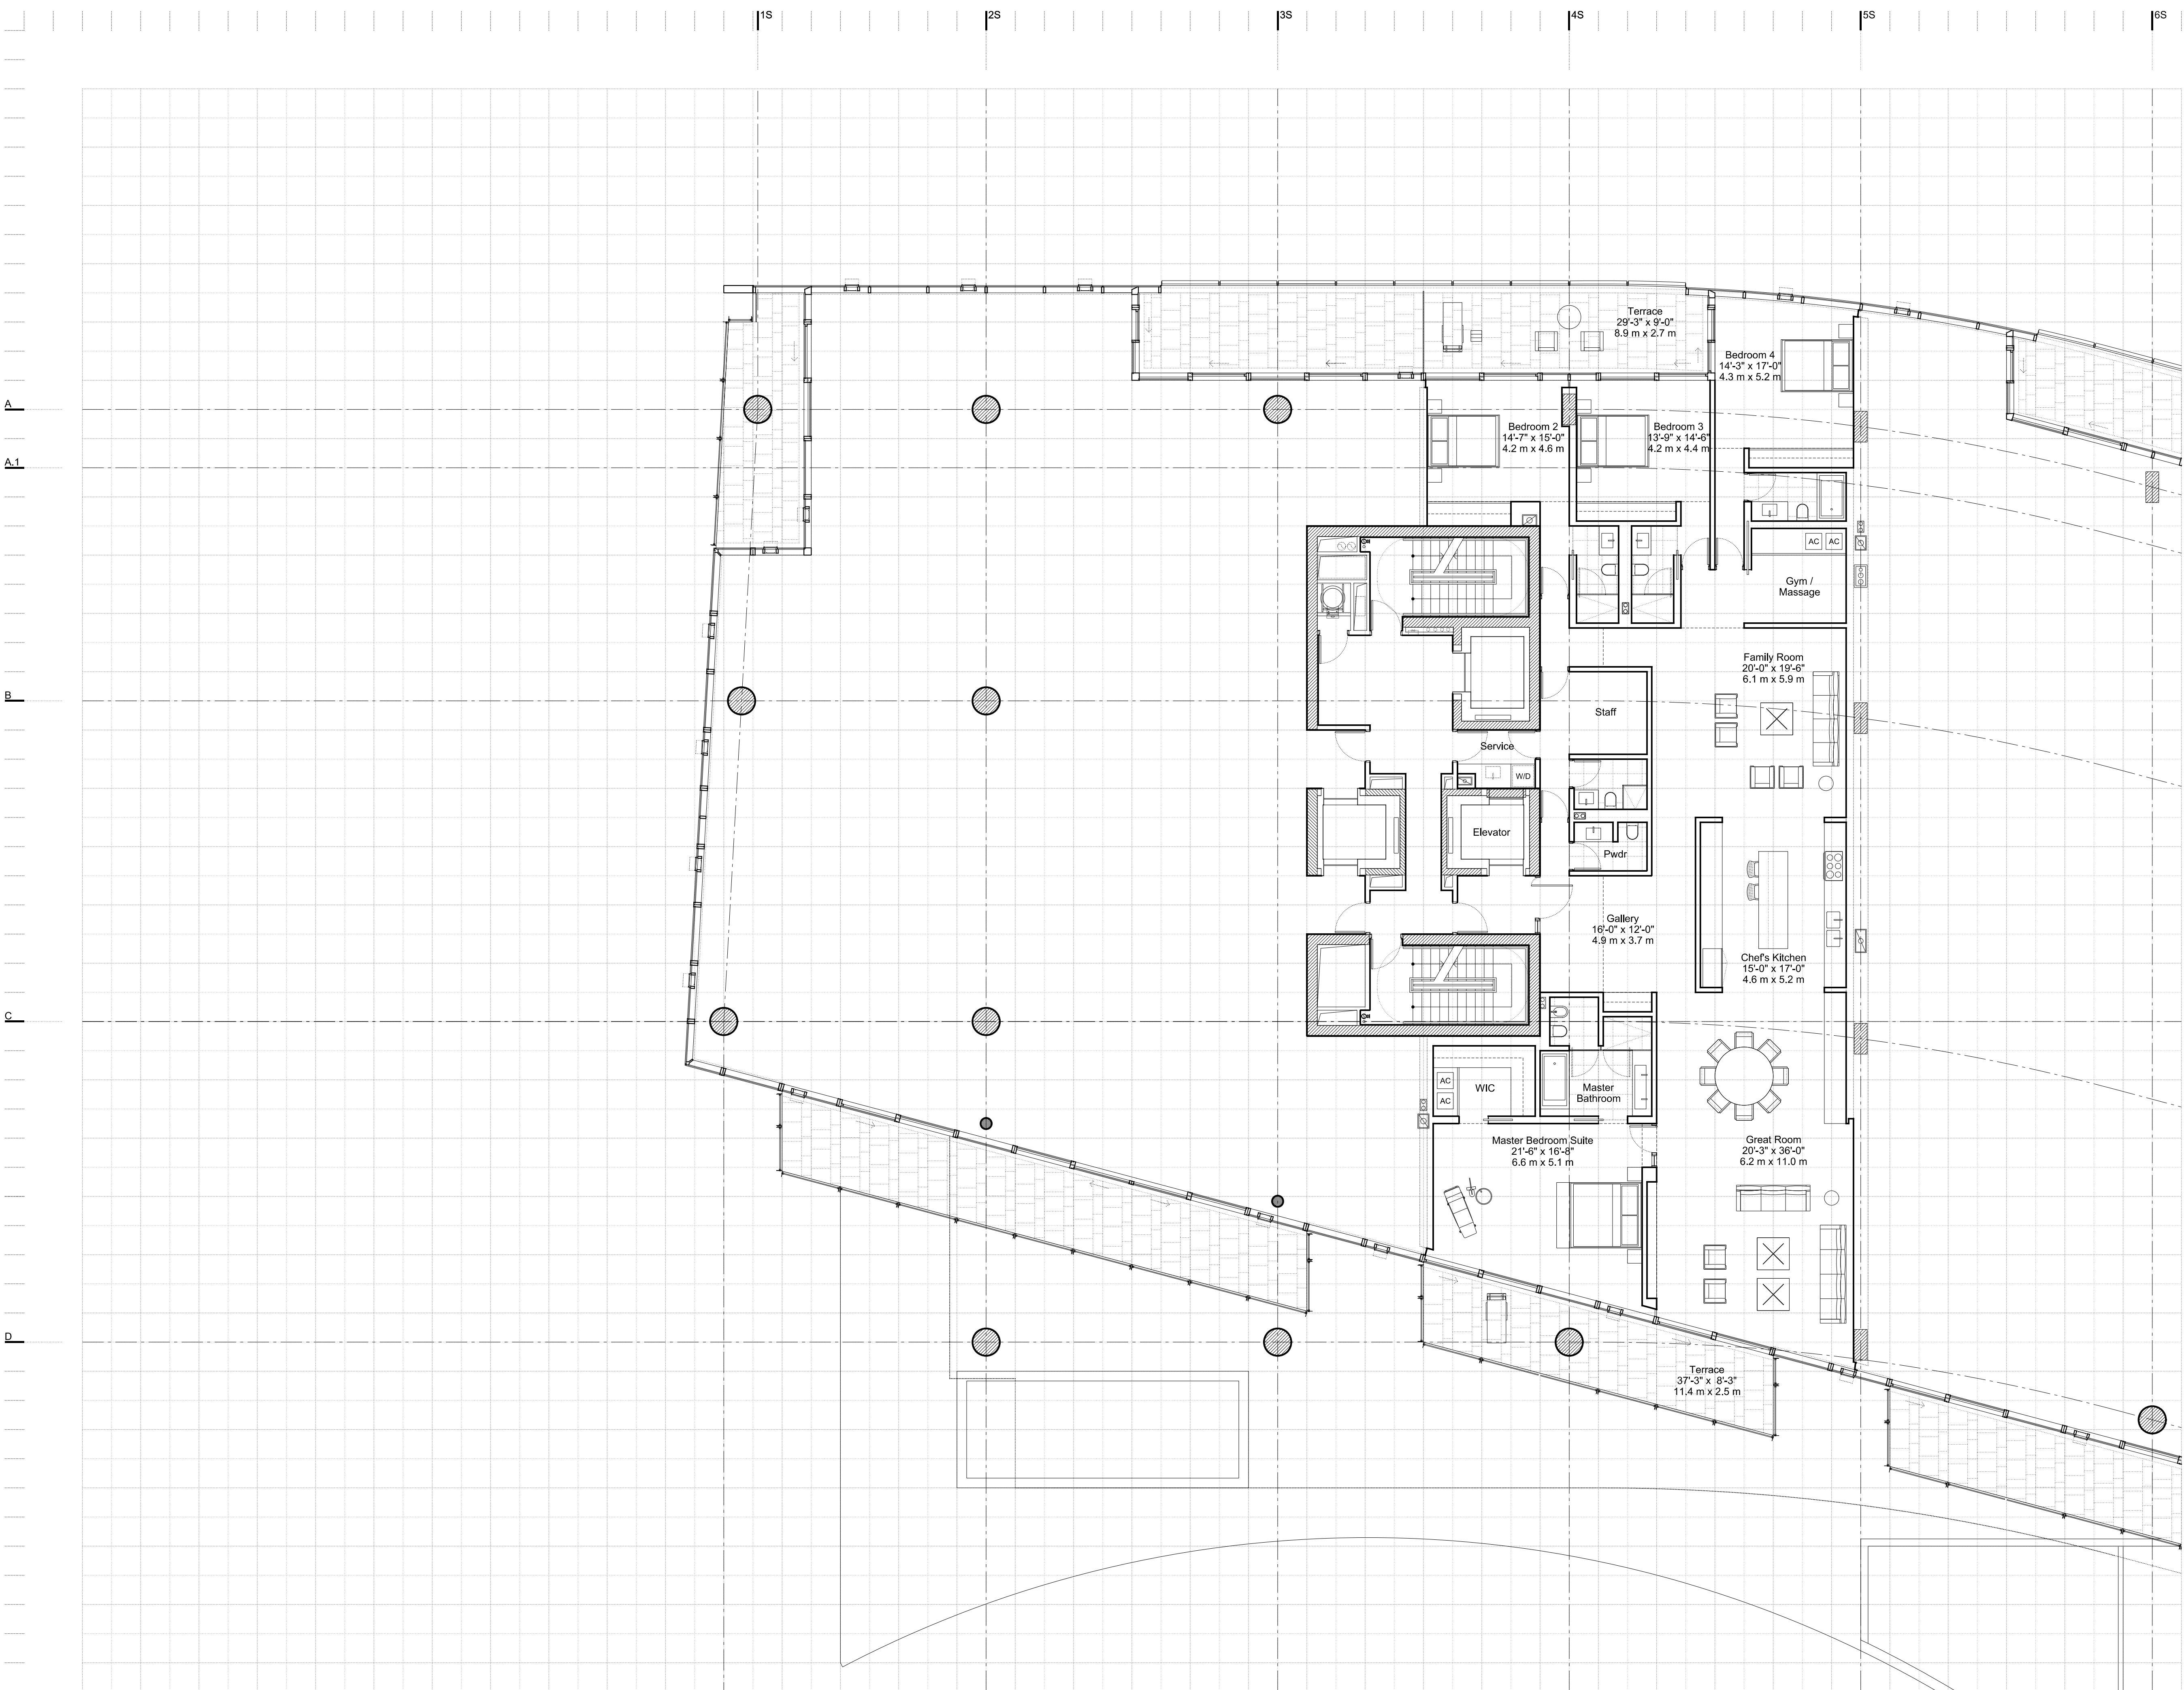


[illegible]

Legend / Notes

Architectural Square Footage	4085 Sq Ft 380 Sq M
Terrace Square Footage 2nd Fl	1443 Sq Ft 134 Sq M
Terrace Square Footage 3rd Fl	585 Sq Ft 54 Sq M

This DD set is not coordinated with the following consultants:

- Lighting Designer
- Hospitality (Kitchen, Laundry, Spa)
- Interior Designer

Design Development

100% Submission

Client:
SC Property Acquisition, LLC
176 NE 43 Street
Miami, Florida 33137 USA
Tel: +1(305) 571 8228
Fax: +1(305) 576 1822

Architects:
Richard Meier & Partners, Architects LLP
475 Tenth Avenue, 6th Floor
New York, New York 10018 USA
Tel: +1(212) 967 6060
Fax: +1(212) 967 3207

In Collaboration with:
Kobi Karp Architecture and Interior Design, Inc.
2915 Biscayne Boulevard, Suite #200
Miami, Florida 33137 USA
Tel: +1(305) 573 1818
Fax: +1(305) 573 3766

Structural Engineer:
DeSimone Consulting Engineers
800 Brickell Avenue, 6th Floor
Miami, FL 33131
Tel: +1 (305) 441-0755
Fax: +1 (786) 383-2329


MEP Engineer:
Steven Feller P.E., Inc.
500 N.E. Third Avenue
Fort Lauderdale, FL 33301
Tel: +1 (954) 467-1402
Fax: +1 (954) 467-5752

Landscape Designer:
Fernando Wong Outdoor Living Design
1504 Bay Road, Suite 2705
Miami Beach, FL 33139
Tel: +1 (305) 321-0546

Landscape Architect of Record:
EDSA
1512 E. Broward Boulevard, Suite 110
Fort Lauderdale, FL 33301
Tel: +1 (954) 524-3330
Fax: +1 (954) 524-0177

Surf Club

Miami, Florida

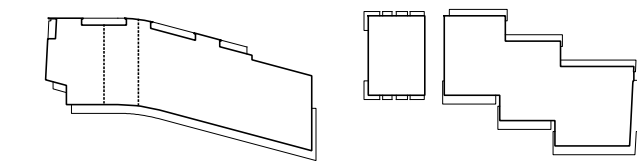

South Condo

Unit B1

Floors 2-3

Date	18 October 2013	Sheet No. I-109 SB1
Scale	$\frac{1}{8}" = 1'-0"$	
Project	12140	